

RECEIVED
By Committee Of Adjustment at 10:28 am, Jul 13, 2017


CUNHA DESIGN CONSULTANTS LTD.
10 Northampton Drive Etobicoke, ON
M9B 4S6 Telephone/Fax:(416)626-9511

Firm BCIN: 29902

Clients Judy Raposo & Nick Pomponio
398 Manning Ave.
Toronto, Ontario


Projects Detached Garage
398 Manning Ave.
Toronto, Ontario

Drawing Title: Site Plan

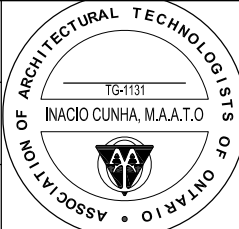

No.	Date	Revision	Init.
	Feb. 23	PERMIT APPLICATION	IC.
Drawn	Checked	Dates	
RC	IC	Feb. 23, 2017	
Scale:	Project No:	Drawing No:	
3/32" = 1'-0"		AI	

Prints and specifications shall not be reproduced without the permission of the Architectural Technologist.
The contractor shall check and verify all dimensions on the work and report any discrepancies to the Architectural Technologist before proceeding. Drawings are not to be scaled. Drawings are not to be used for construction purposes unless signed by the architectural Technologist.

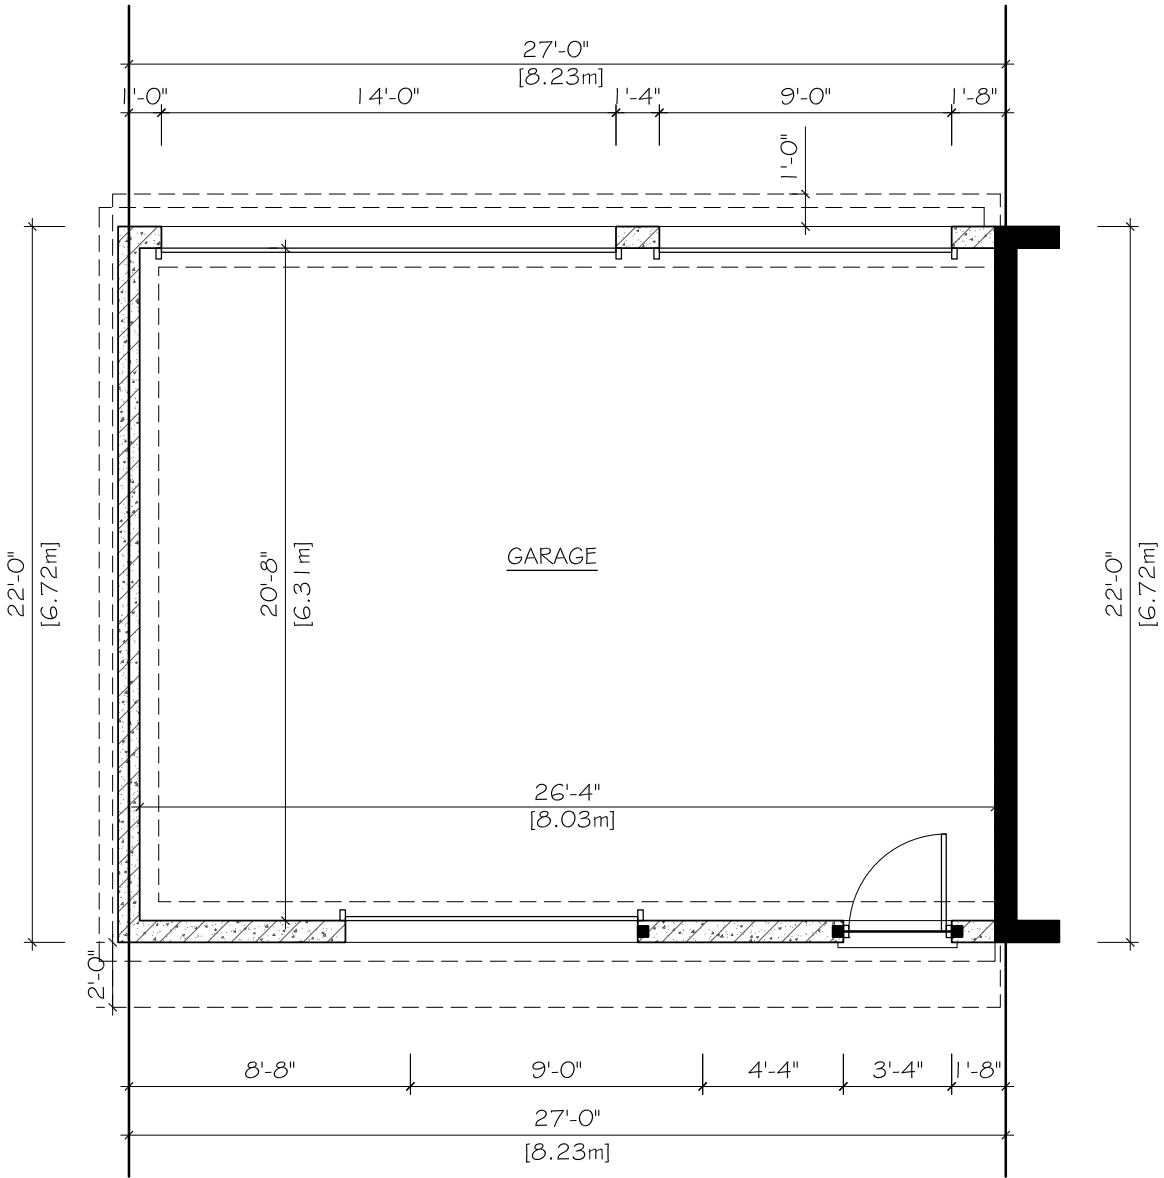

GARAGE PLAN
SCALE: 1/4" = 1'-0"

CUNHA DESIGN CONSULTANTS LTD.
10 Northampton Drive Etobicoke, ON
M9B 4S6 Telephone/Fax:(416)626-9511

Firm BCIN: 29902

Prints and specifications shall not be reproduced without the permission of the Architectural Technologist.

The contractor shall check and verify all dimensions on the work and report any discrepancies to the Architectural Technologist before proceeding. Drawings are not to be scaled. Drawings are not to be used for construction purposes unless signed by the architectural Technologist.

Clients	Judy Raposo & Nick Pomponio 398 Manning Ave. Toronto, Ontario
Projects	Detached Garage 398 Manning Ave. Toronto, Ontario
Drawing Title:	Garage Plan



	Feb. 23	PERMIT APPLICATION	IC.
No.	Date	Revision	Init.
Drawn RC	Checked IC	Date Feb. 23, 2017	
Scale 1/4" = 1'-0"	Project No.	Drawing No. A2	



EAST ELEVATION

SCALE: 1/4" = 1'-0"


CUNHA DESIGN CONSULTANTS LTD.
 10 Northampton Drive Etobicoke, ON
 M9B 4S6 Telephone/Fax(416)626-9511

Firm BCIN: 29902

Client: Judy Raposo & Nick Pomponio
 398 Manning Ave.
 Toronto, Ontario


Project: Detached Garage
 398 Manning Ave.
 Toronto, Ontario

Drawing Title: Elevations

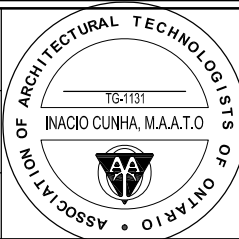

	Feb, 23	PERMIT APPLICATION		IC.
No.	Date	Revision	Date	Init.
Drawn	RC	Checked:	IC	Feb. 23, 2017
Scale:	1/4" = 1'-0"	Project No.:		Drawing No.:
				A3

Prints and specifications shall not be reproduced without the permission of the Architectural Technologist.
 The contractor shall check and verify all dimensions on the work and report any discrepancies to the Architectural Technologist before proceeding.
 Drawings are not to be scaled, Drawings are not to be used for construction purposes unless signed by the architectural Technologist.

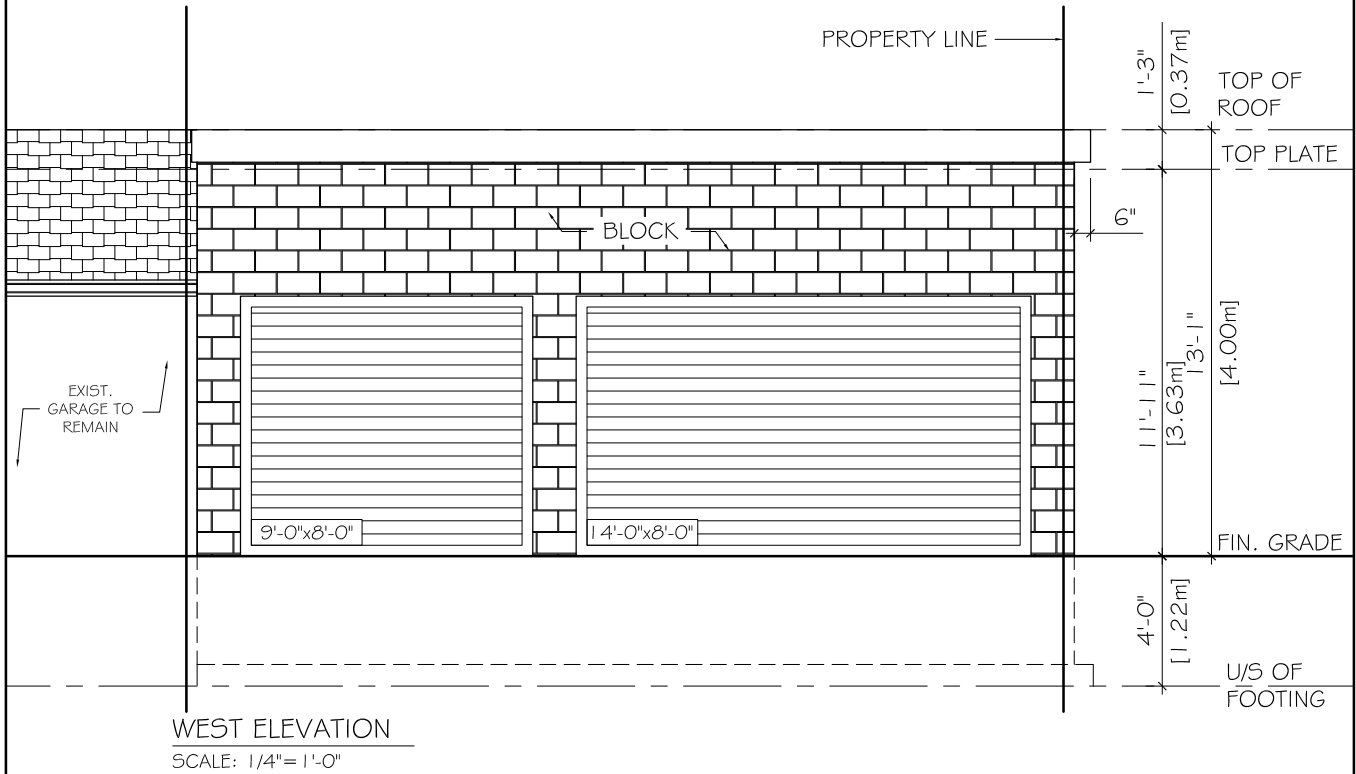


CUNHA DESIGN CONSULTANTS LTD.
10 Northampton Drive Etobicoke, ON
M9B 4S6 Telephone/Fax:(416)626-9511

Firm BCIN: 29902


Prints and specifications shall not be reproduced without the permission of the Architectural Technologist.

The contractor shall check and verify all dimensions on the work and report any discrepancies to the Architectural Technologist before proceeding. Drawings are not to be scaled. Drawings are not to be used for construction purposes unless signed by the architectural Technologist.

Client:	Judy Raposo & Nick Pomponio 398 Manning Ave. Toronto, Ontario
Project:	Detached Garage 398 Manning Ave. Toronto, Ontario
Drawing Title:	Elevations

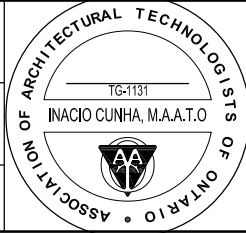

No.	Date	Revision	Checked:	Dates
	Feb, 23	PERMIT APPLICATION	IC	Feb. 23, 2017
Scale:		Project No:	Drawing No:	
1/4" = 1'-0"			A4	

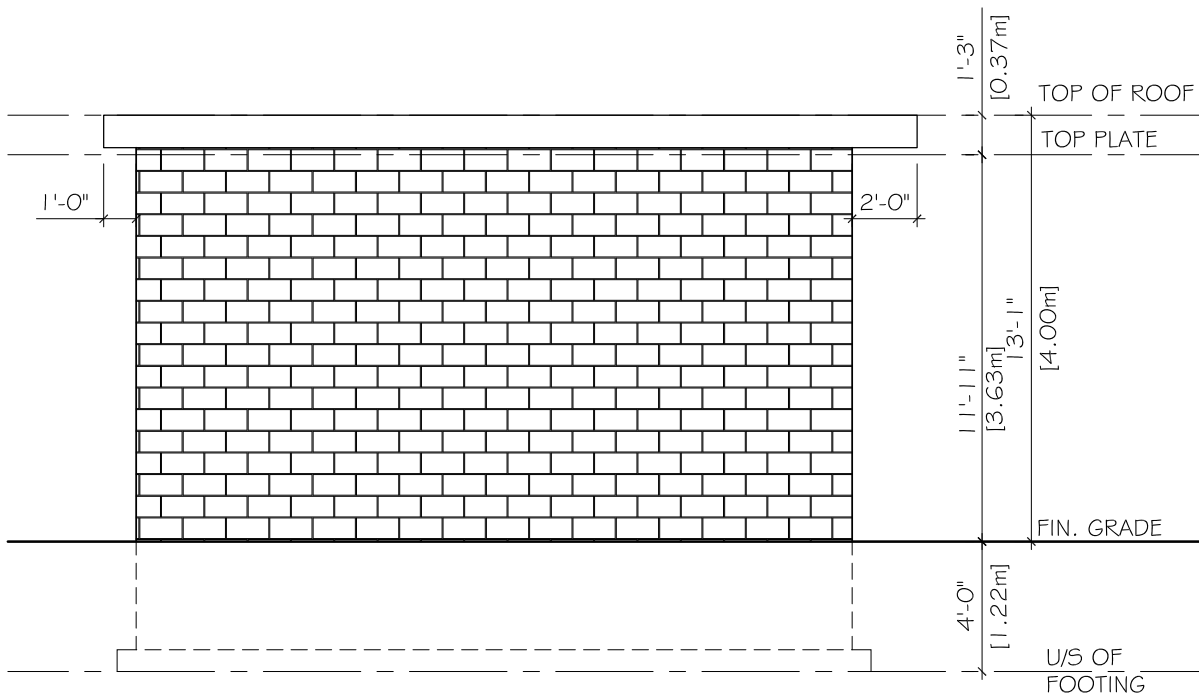

SOUTH ELEVATION
SCALE: 1/4" = 1'-0"

CUNHA DESIGN CONSULTANTS LTD.
10 Northampton Drive Etobicoke, ON
M9B 4S6 Telephone/Fax:(416)626-9511

Firm BCIN: 29902

Prints and specifications shall not be reproduced without the permission of the Architectural Technologist.

The contractor shall check and verify all dimensions on the work and report any discrepancies to the Architectural Technologist before proceeding. Drawings are not to be scaled. Drawings are not to be used for construction purposes unless signed by the architectural Technologist.

Client:	Judy Raposo & Nick Pomponio 398 Manning Ave. Toronto, Ontario
Project:	Detached Garage 398 Manning Ave. Toronto, Ontario
Drawing Title:	Elevations



No.	Date	Revision	Int.
	Feb, 23	PERMIT APPLICATION	IC
Drawn:	Checked:	Date:	
RC	IC	Feb. 23, 2017	
Scale:	Project No.	Drawing No.	
1/4" = 1'-0"		A5	