


GATEWAY PARK

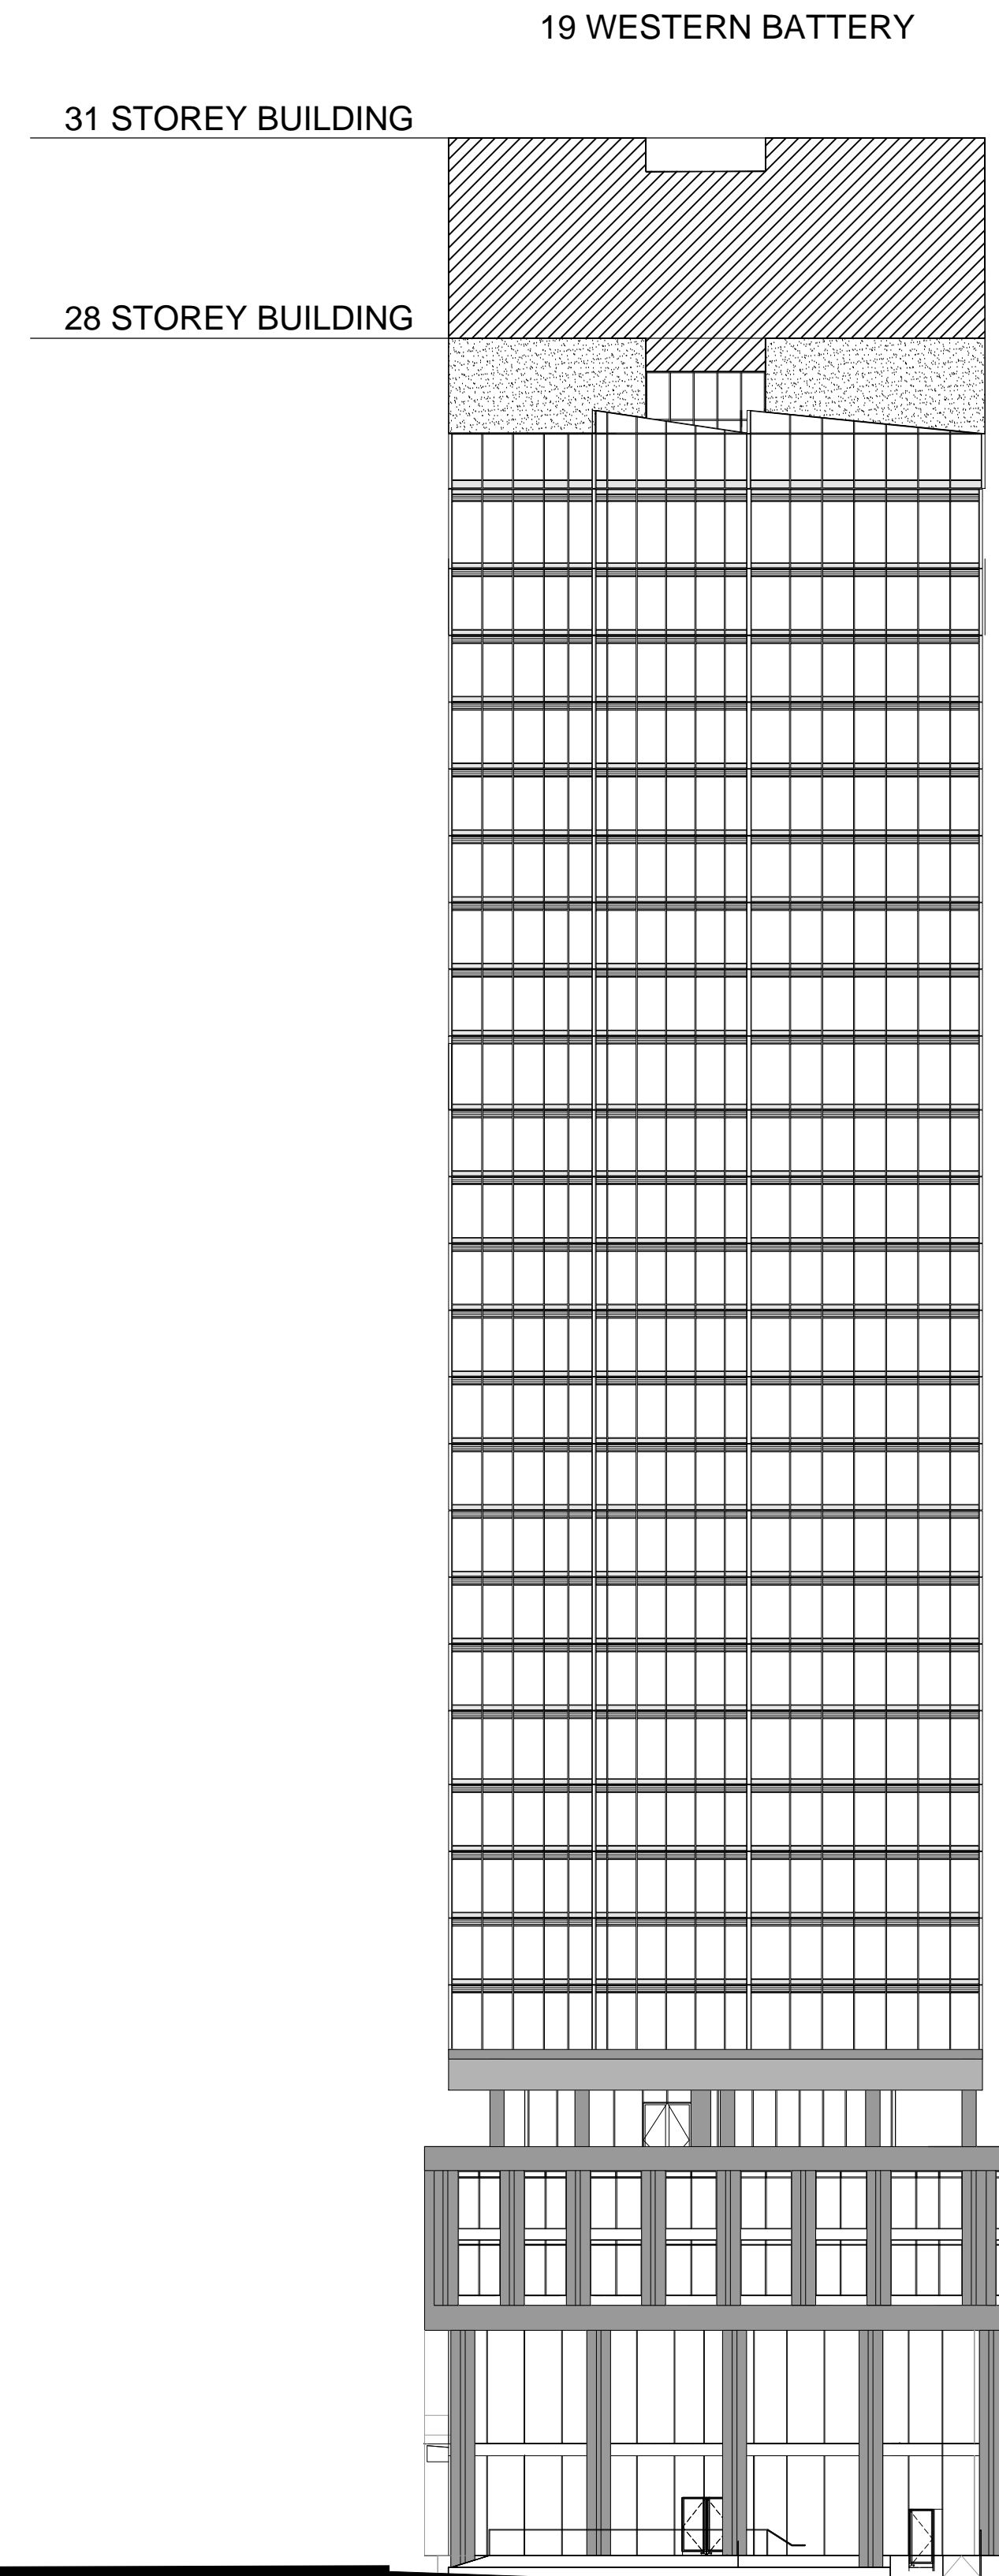

19 WESTERN BATTERY ROAD - SITE PLAN APPLICATION


TORONTO ONTARIO

SOUTH ELEVATIONS

SCALE 1:200

PROJECT NO.: 106007

DATE - 27 OCT 2017

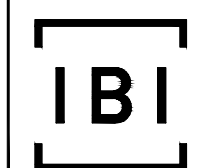

IBI GROUP ARCHITECTS
7th Floor-55 St. Clair Avenue West
Toronto ON M4V 2Y7 Canada
tel 416 596 0473 fax 416 596 0644
ibigroup.com